


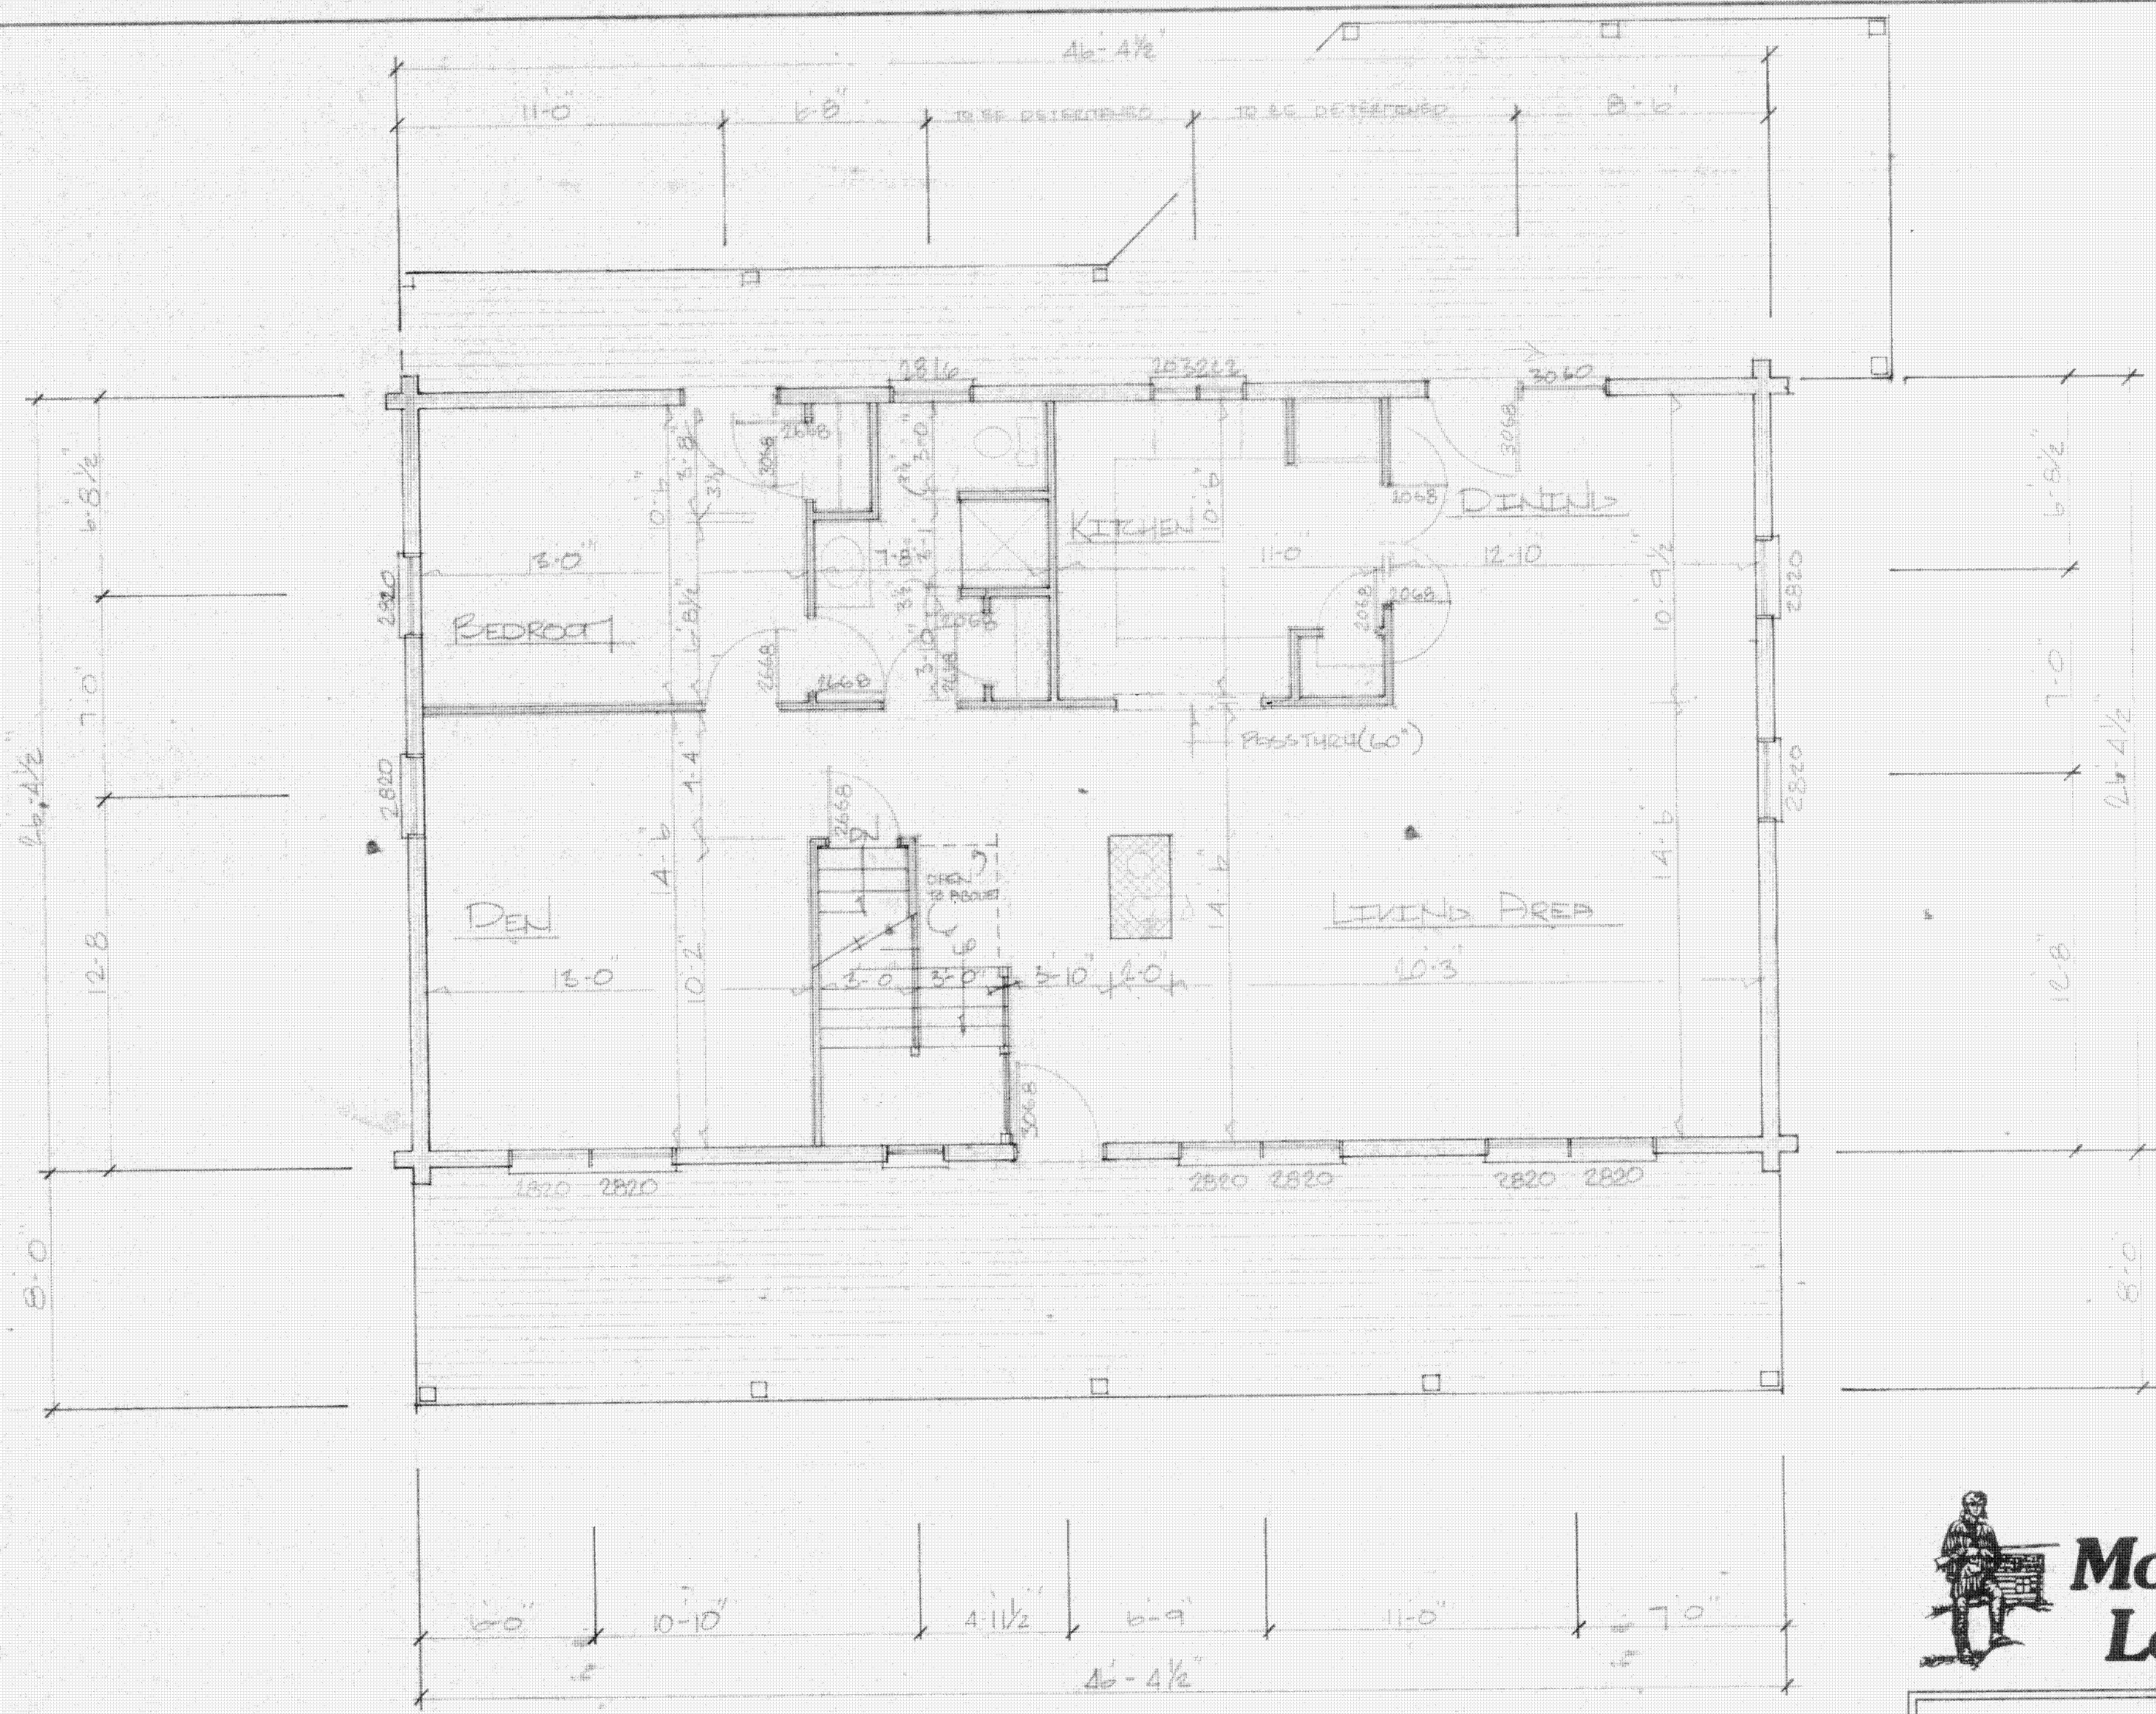

FIRST FLOOR PLAN



**Mountaineer
Log Homes Inc.**

APPROVAL:		P.O. BOX 251 • BOOT ROAD DOWNTOWN, PA 19335 • (215) 873-0140	
		KEITH NEWHOUSE 512 S. 2ND ST. PHILA. PA. 19146	
SCALE	1/4" = 1'-0"	JOB NO.	7234
DWN. BY	GES	DATE	9-4-84
DRA. NO.	40192	SHEET	1 OF 1

This drawing is the property of Mountaineer Log Homes, Inc. and may not be reproduced without its written permission.