




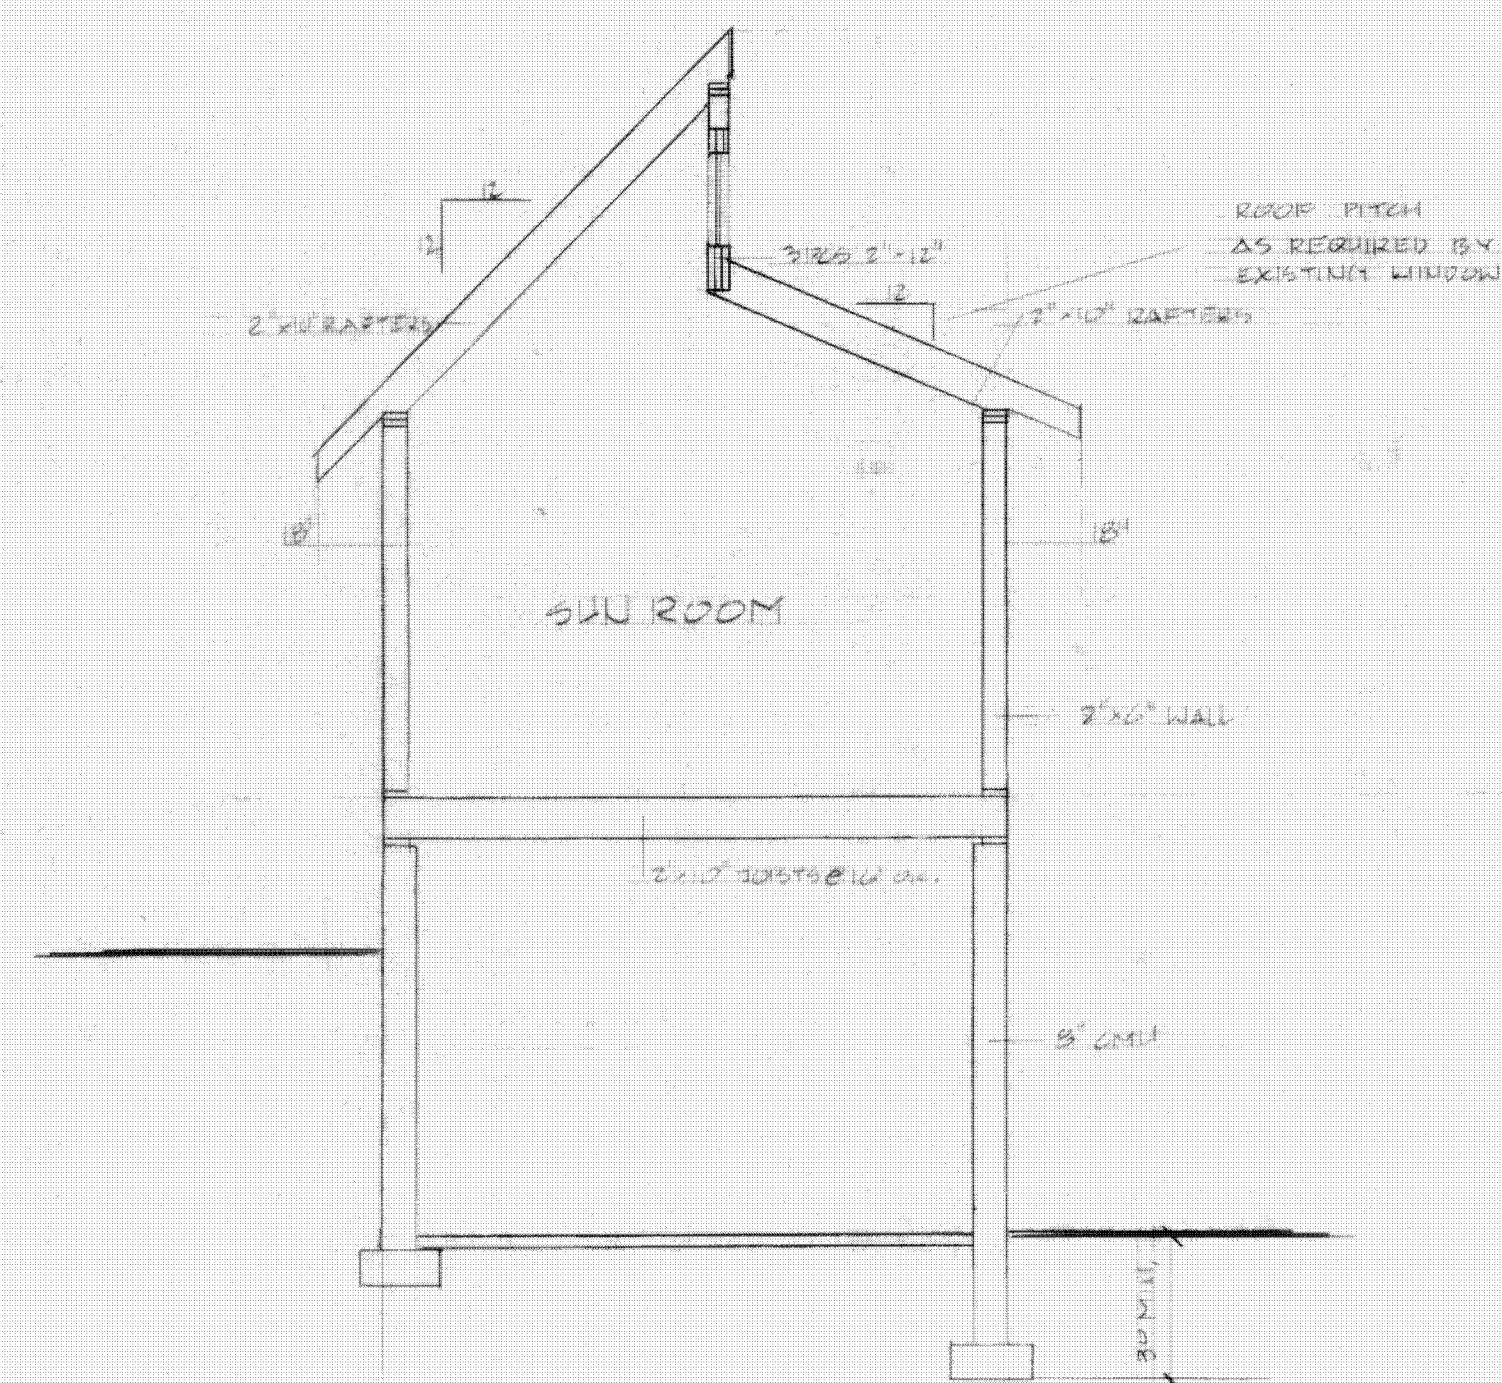

TYPICAL SECTION
THROUGH SUNROOM

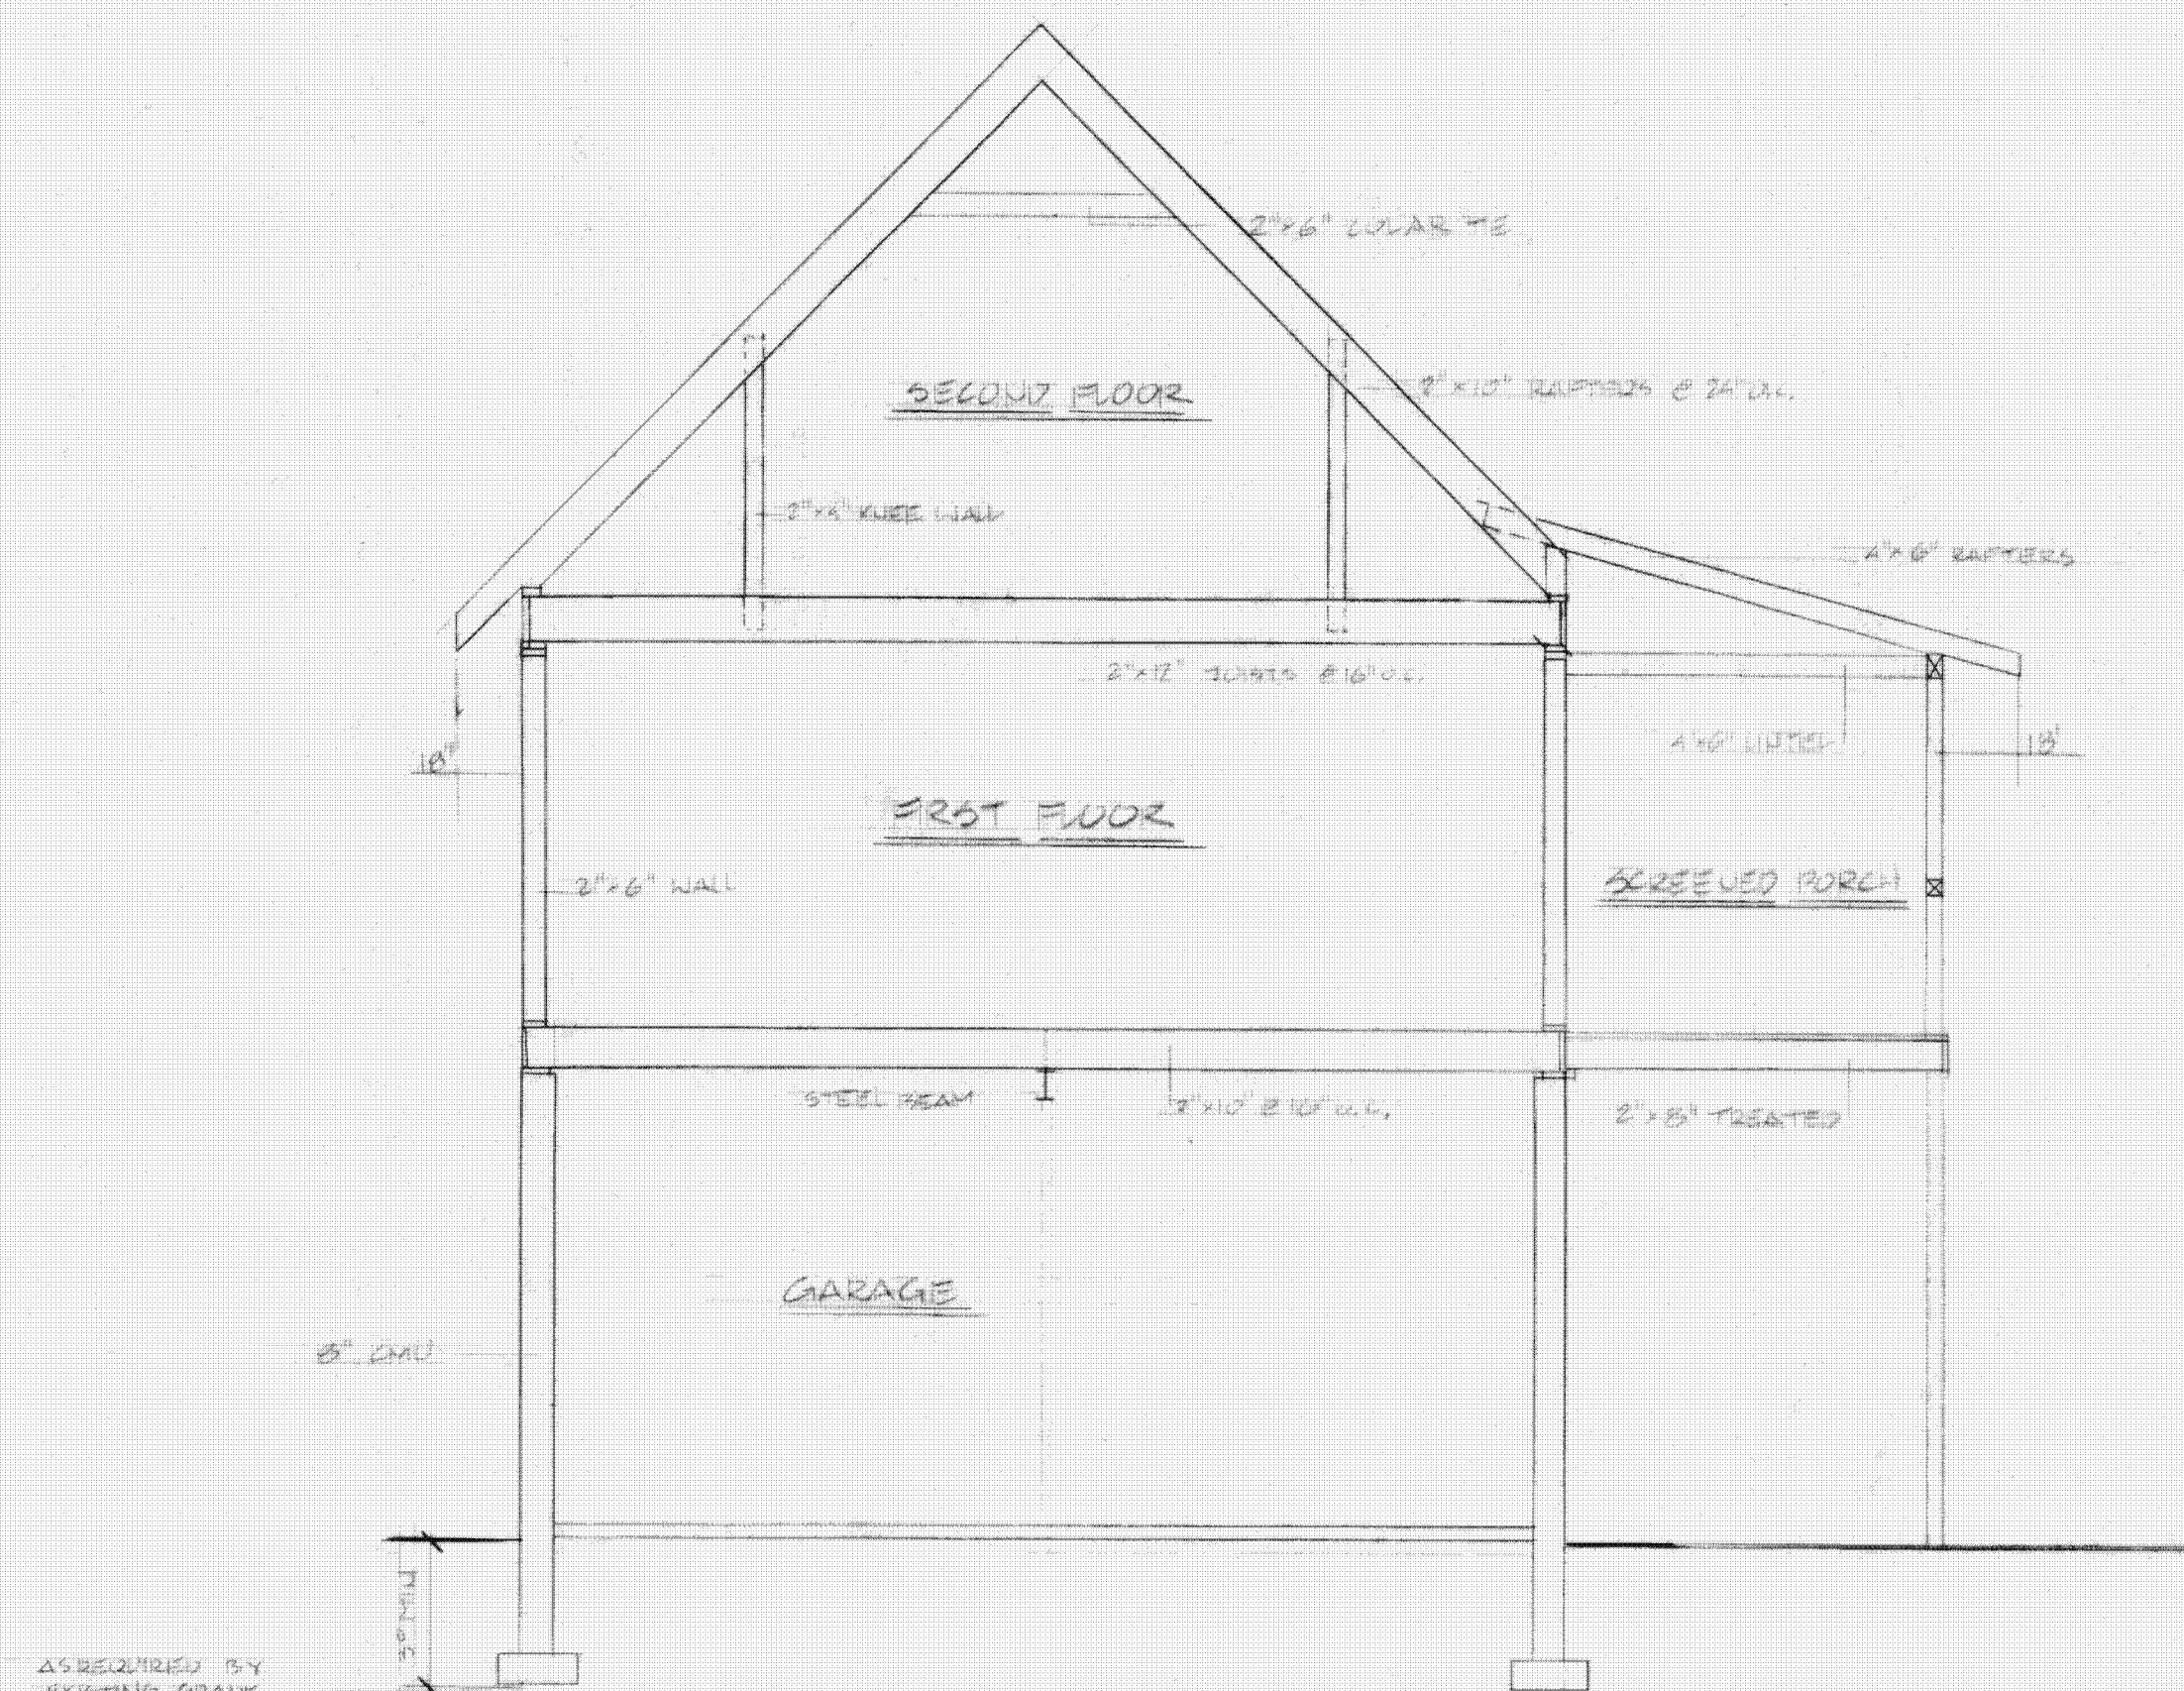

TYPICAL SECTION

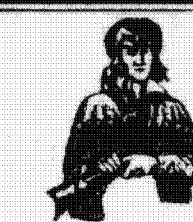

MOUNTAINEER
LOG HOMES, INC.
MOUNTAINEER BLVD. MORGANTOWN, PA 19543

DRAWING TITLE	SECTIONS	SCALE	1/4" = 1'-0"	sheet 3 of 3
PREPARED FOR	KEITH HENHOLD	DATE	1-16-89	
		PROJECT NO.	10-000	
		DRW. NO.	5-1000	
		CHECKED BY		

This drawing, as an instrument of service, is the property of Drafting and Design and may not be reproduced without the written permission and unless the reproduction carries the name of the owner.